



52

EXISTING PLAN OF COLLEGE BUILDING OF CHANDU RAM SUTHAR MEMORIAL COLLEGE AT CHAK.NO. 5 CHN KHATA NO. 19 KILA NO. 8-9 AT CHHANI BARI TEHSIL BHADRA DISTRICT HANUMANGARH (RAJ.)

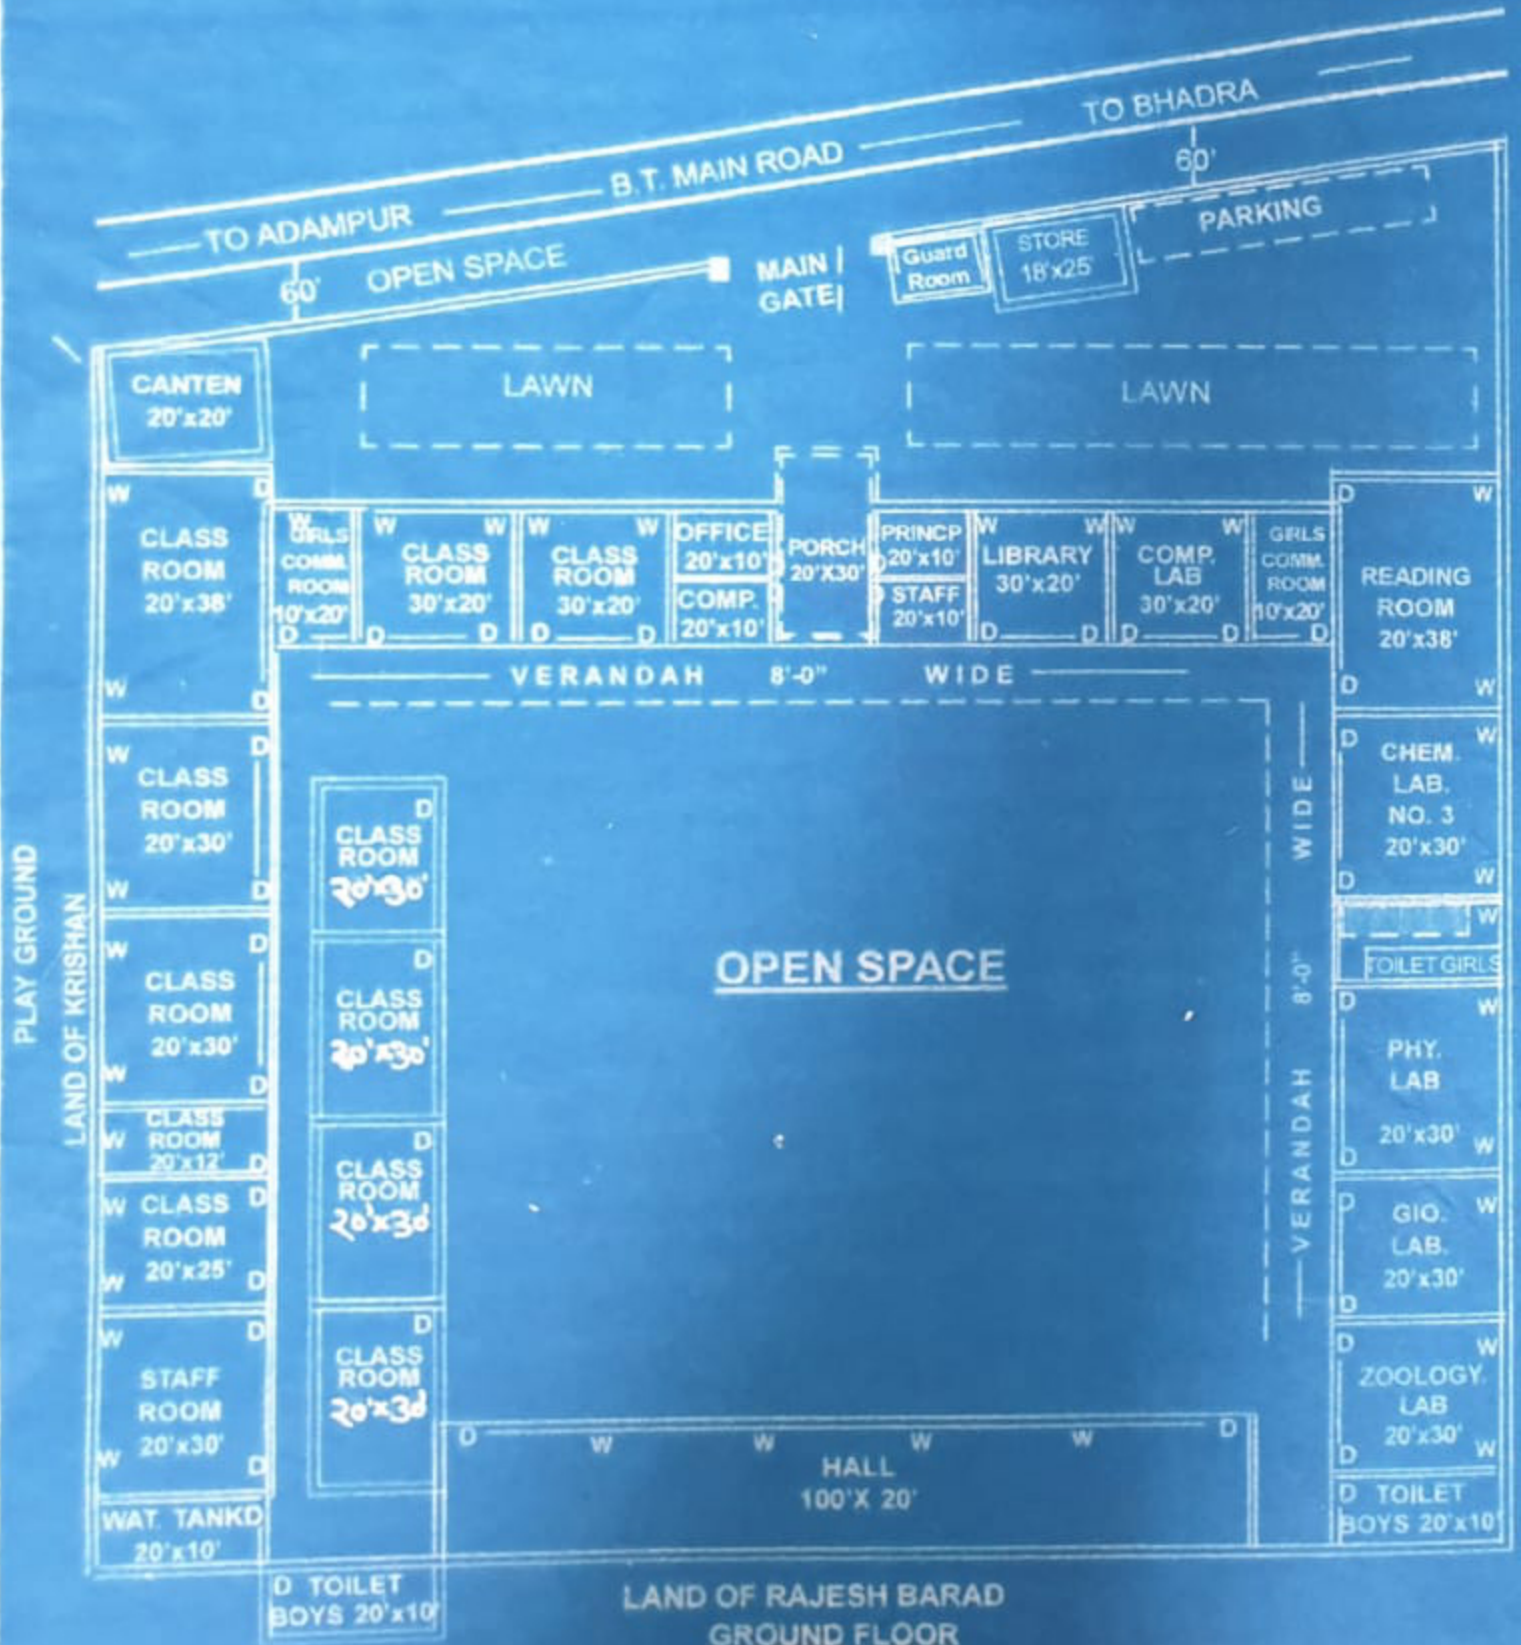

LAND OF RAJESH BARAD  
GROUND FLOOR

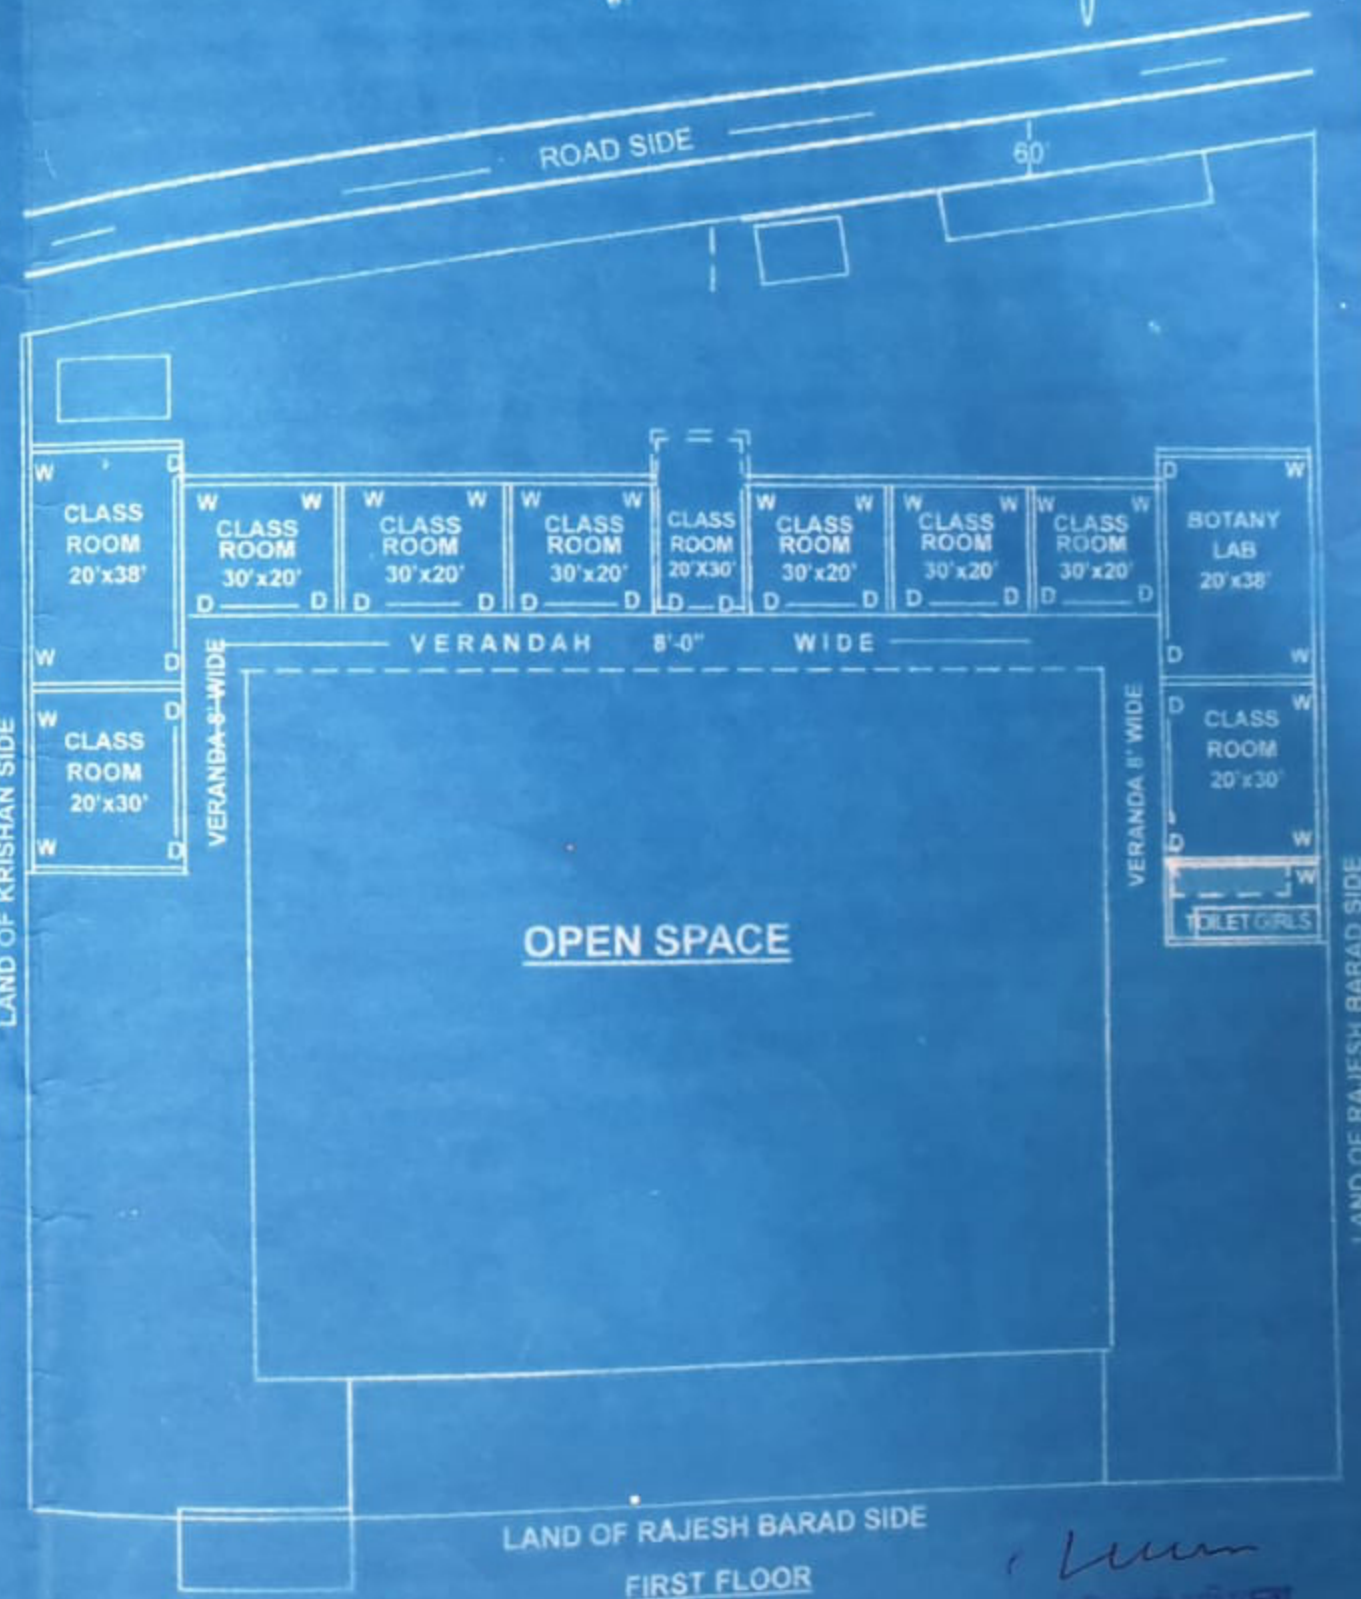

LAND OF RAJESH BARAD SIDE  
FIRST FLOOR

|                               |            |    |                |
|-------------------------------|------------|----|----------------|
| TOTAL LAND AREA :-            | 54446 SQFT | OR | 5060.00 SQMTR. |
| BUILT UP AREA GROUND FLOOR :- | 27270 SQFT | OR | 2534.38 SQMTR. |
| BUILT UP AREA FIRST FLOOR :-  | 8300 SQFT  | OR | 771.37 SQMTR.  |
| GRAND TOTAL BUILT UP AREA :-  | 35570 SQFT | OR | 3305.75 SQMTR. |

*Chandu Ram Suthar*  
Secretary  
Chanduram Suthar Memorial  
Shikshan Sansthan  
Chhani Bari Teh Bhadra  
Dist Hanumangarh

*Chandu Ram Suthar*  
Secretary  
Chanduram Suthar Memorial  
Shikshan Sansthan  
Chhani Bari Teh Bhadra  
Dist Hanumangarh